
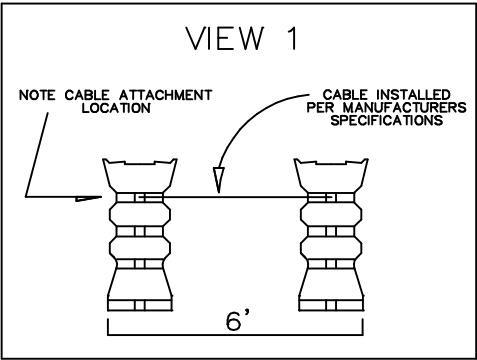


REFER TO TCP 100.01 FOR SIGN SPACING AND TAPER LENGTHS

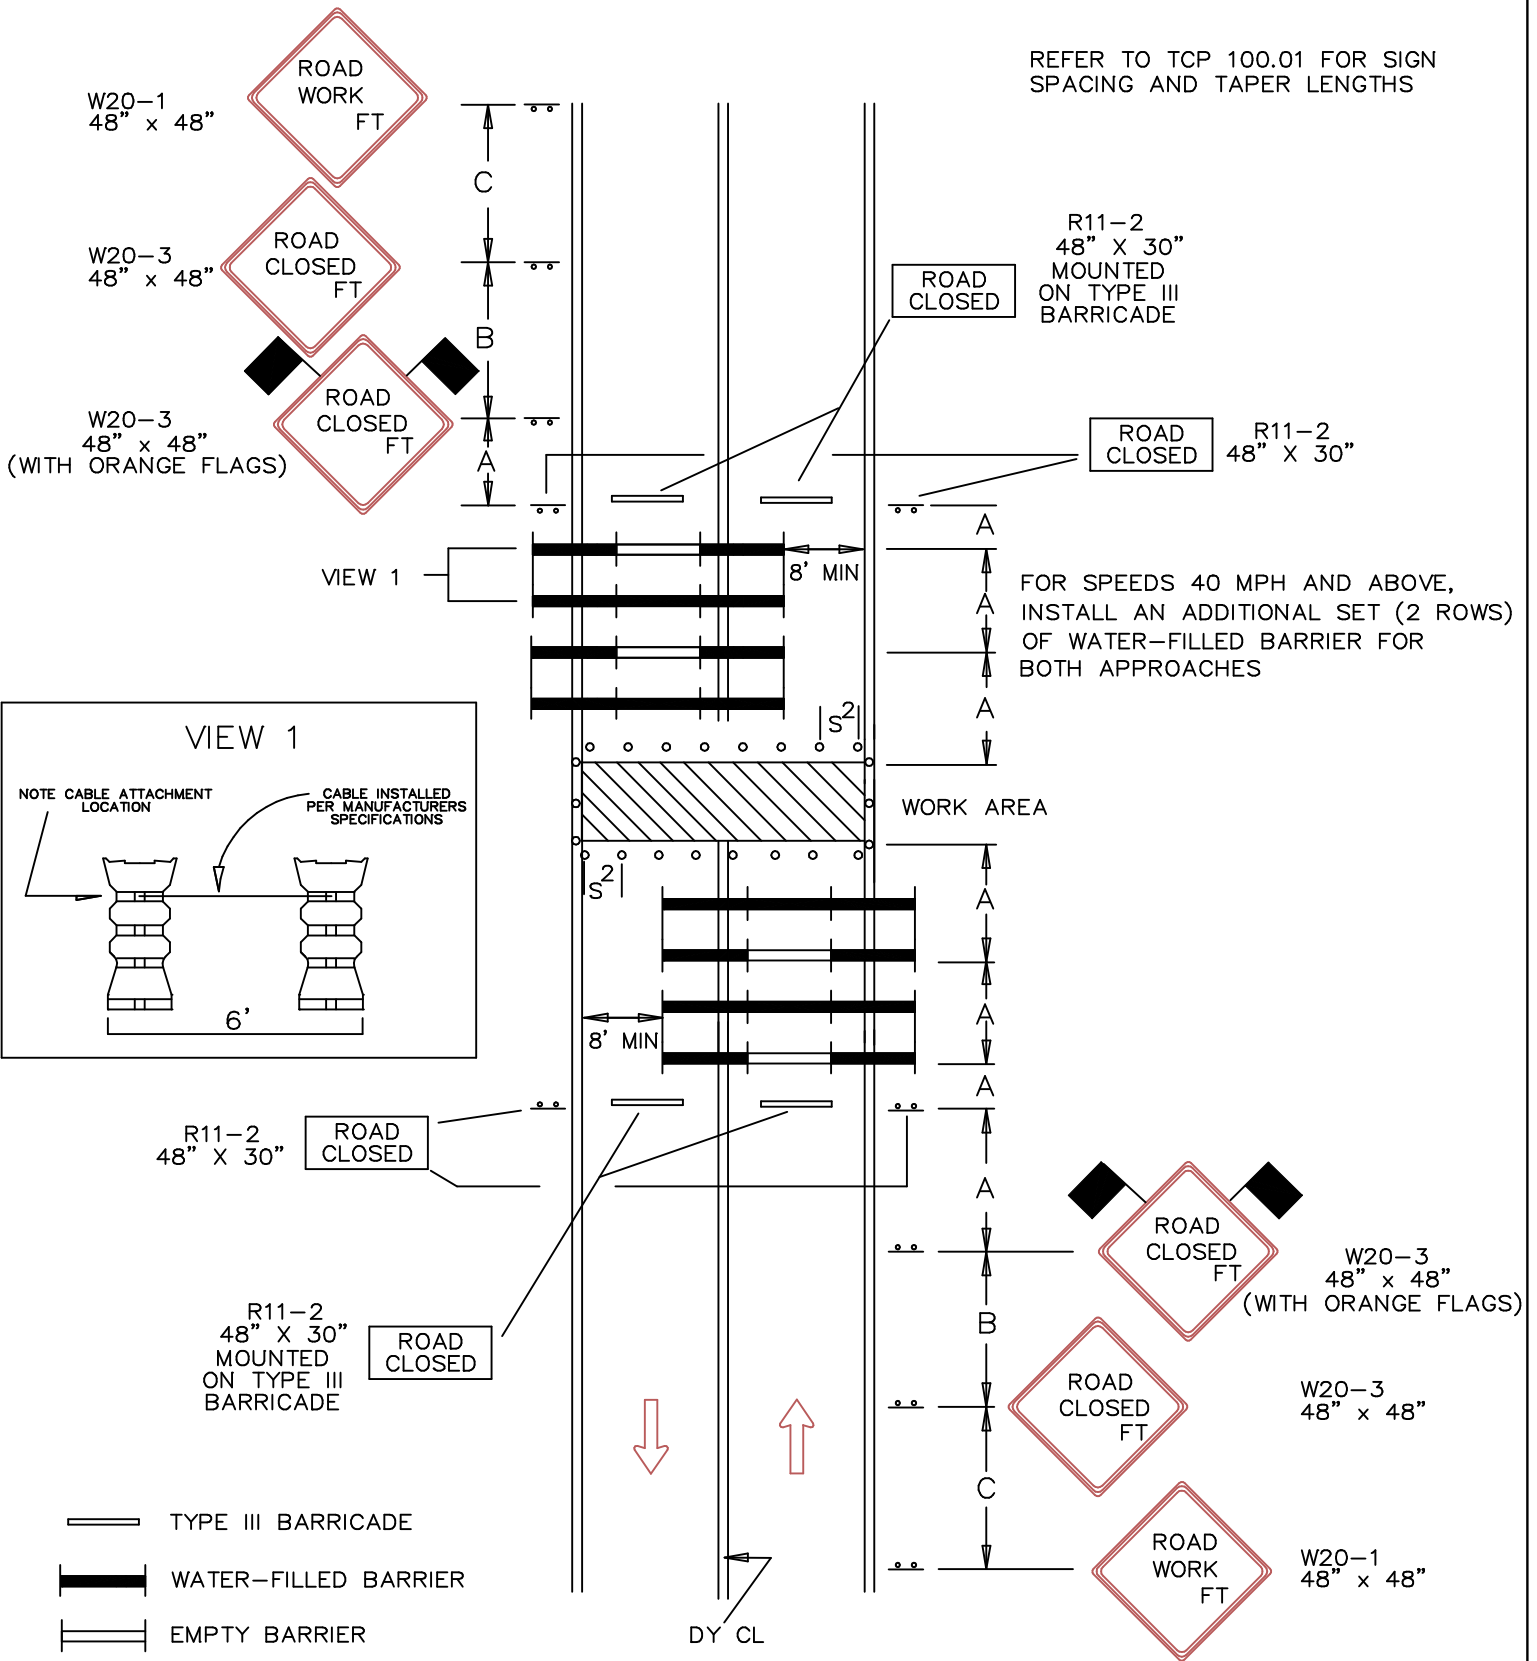

- TYPE III BARRICADE
- WATER-FILLED BARRIER
- EMPTY BARRIER
- DIRECTION OF TRAFFIC
- SIGN
- WORK SITE
- TRAFFIC DRUMS OR CONES

S¹=30 FT.
S²=10 FT.

| | | | | | |
|----------------|------|----------|-------------------|---|--|
| | | | DATE 07-01-04 | TRAFFIC OPERATIONS SECTION MONTGOMERY COUNTY, MARYLAND | |
| | | | DES. BY MCDPWT | ROAD CLOSURE NON - INTERSECTION | |
| | | | DRAWN BY TCLE | APPROVED | |
| | | | SCALE NTS | _____ CHIEF, TRAFFIC OPERATIONS SECTION | |
| | | | | STANDARD TCP-110.01 ____ OF ____ SHEETS | |
| REVISION BY | DATE | APPROVED | | | |
| | | | | | |